


MUMBY STREET

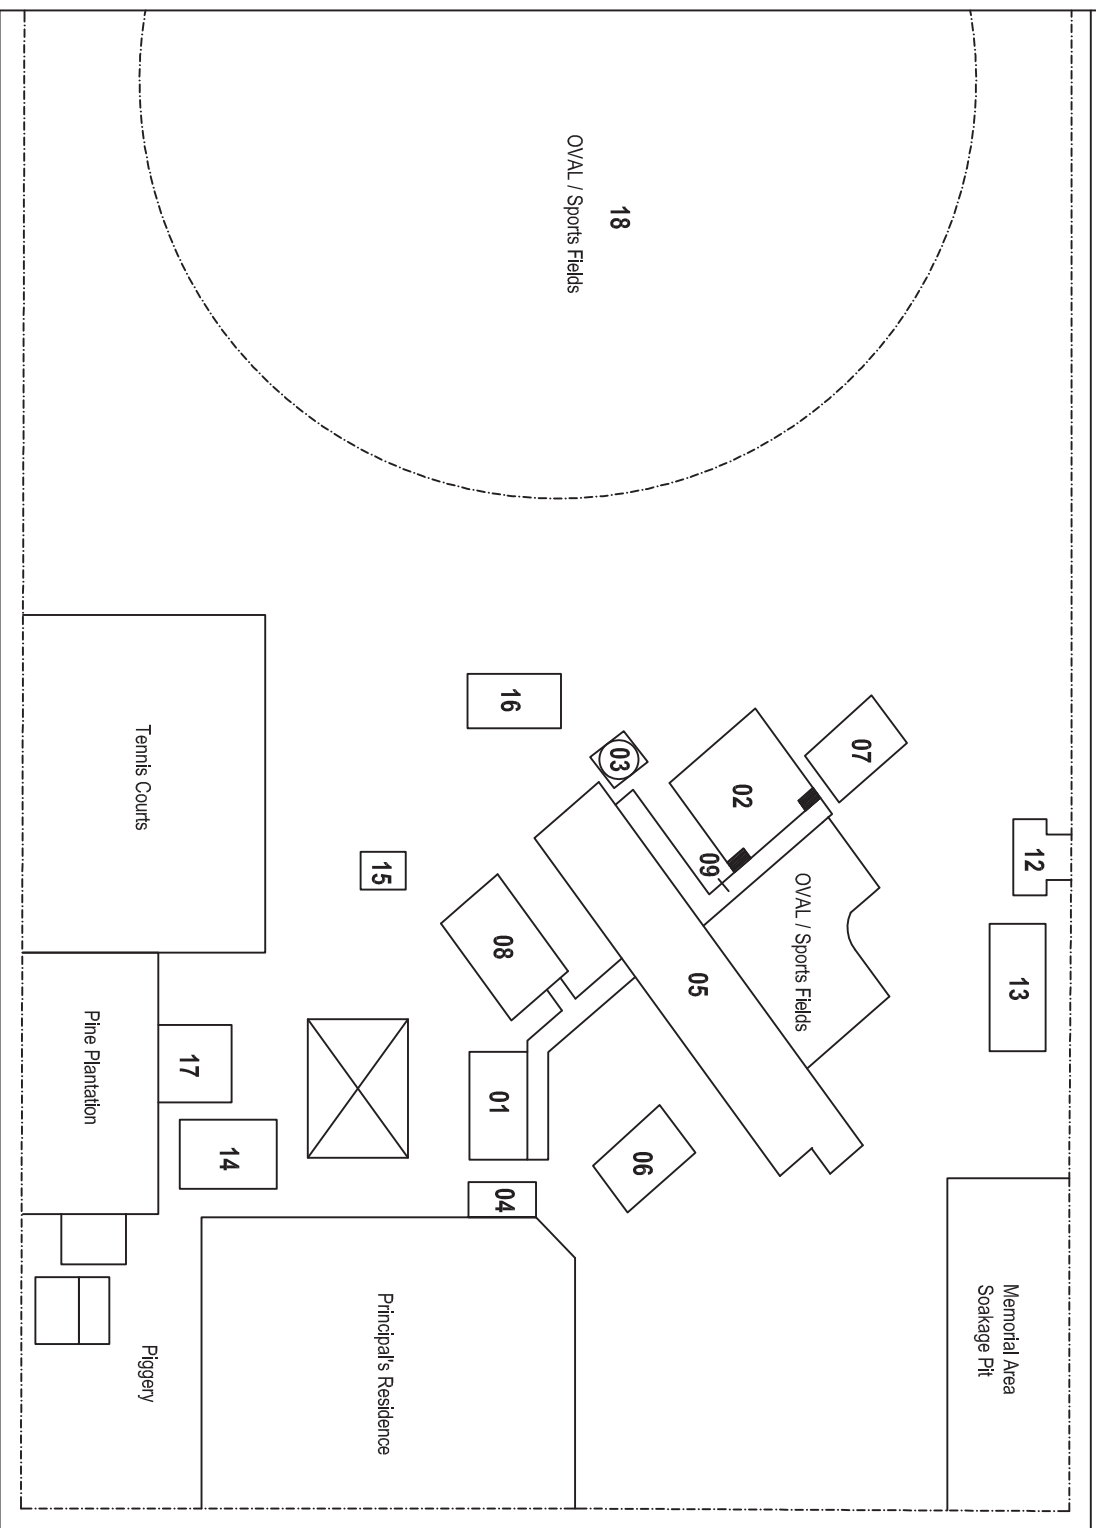

KOUMALA STATE SCHOOL

Mackay / Whitsundays

SITE PLAN - 1780

Updated by C.H. (AIMS) - 04/11/2009

Ref No.	Local Name	SAP Code
01	AMENITIES BLK BULL ST	34S-1780-001
02	MODULAR BULL ST	34S-1780-002
03	LAWN/LOCK BULL ST	34S-1780-003
04	STR SHED 2 BULL ST	34S-1780-004
05	BLOCK A -TEACHING BULL ST	34S-1780-005
06	STR SHED 1 BULL ST	34S-1780-006
07	SHADE STR BULL ST	34S-1780-007
08	PLAY COVER BULL ST	34S-1780-008
09	COVERED LINK 008-003	34S-1780-009
12	SH STRUCT 2 BULL S	34S-1780-012
13	PLAY FORT CVR BULL	34S-1780-013
14	PLAY FORT CVR BULL	34S-1780-014
15	SAND PIT CVR BULL	34S-1780-015
16	SHADE STRUCTURE 3	34S-1780-016
17	SHADE STRUCTURE 4	34S-1780-017
18	OVAL/SPORTS FIELDS	34S-1780-018

Ref No.	Local Name	SAP Code
NO REF	GRASS & LANDSCAPING	34S-1780-195
NO REF	PLAYGROUNDS & SPORTS	34S-1780-599
NO REF	POLE LIGHTING / POWER	34S-1780-198
NO REF	ROADS & PATHWAYS (HARD)	34S-1780-R99
NO REF	SHADE SALLS	34S-1780-199
NO REF	SHEDS	34S-1780-599
NO REF	UNDERGROUND SERVICES	34S-1780-196
NO REF	WATER TANKS	34S-1780-197



DEPARTMENT OF EDUCATION AND TRAINING



NOT TO SCALE